



# B-4

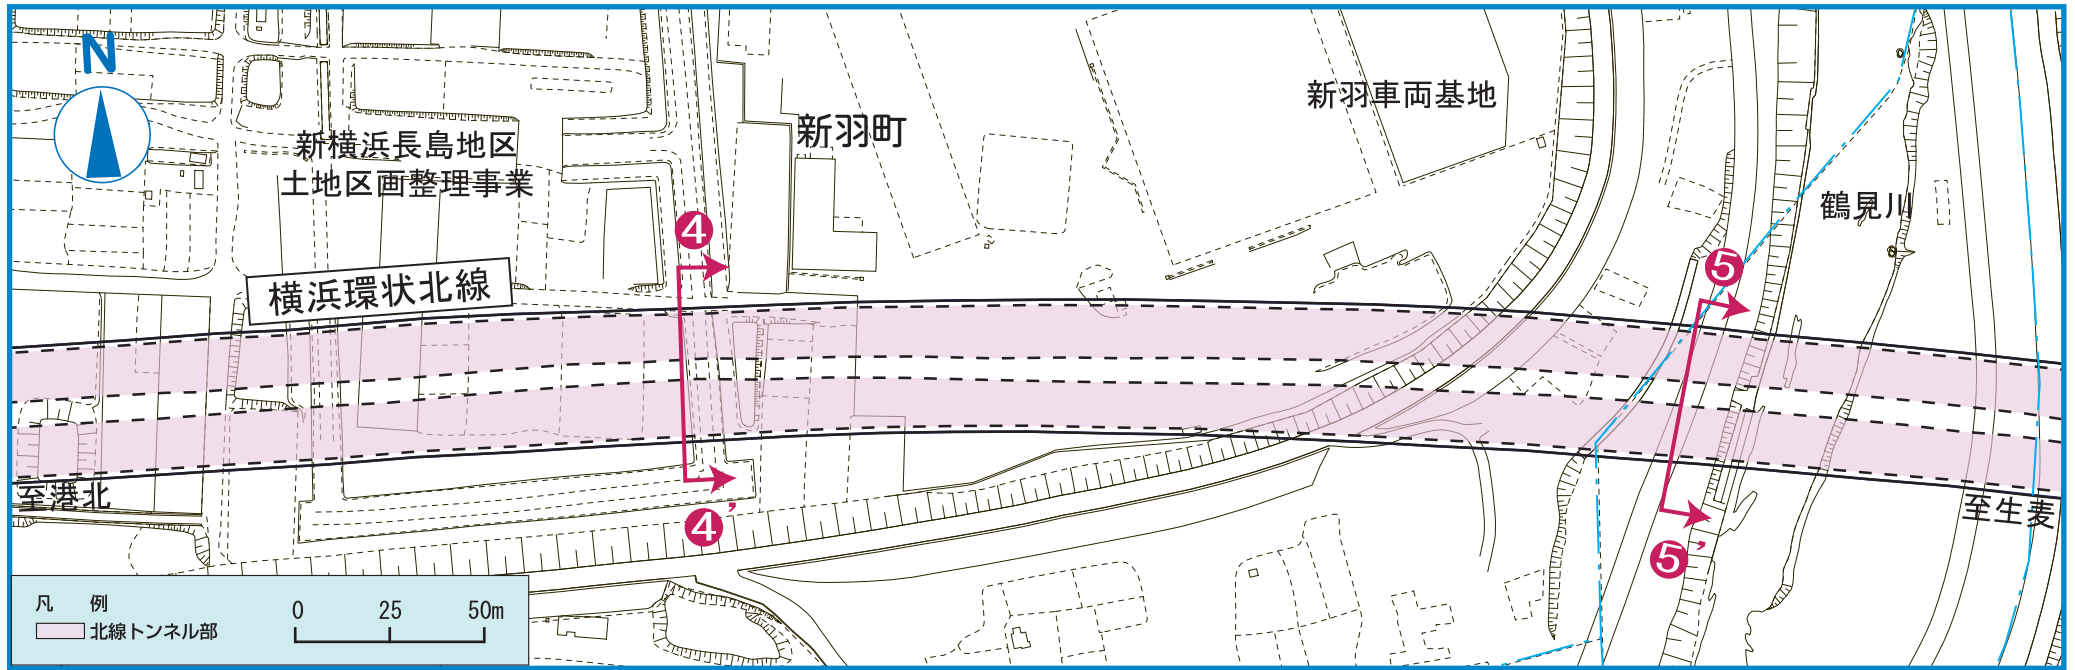

■ 横断面 4-4'

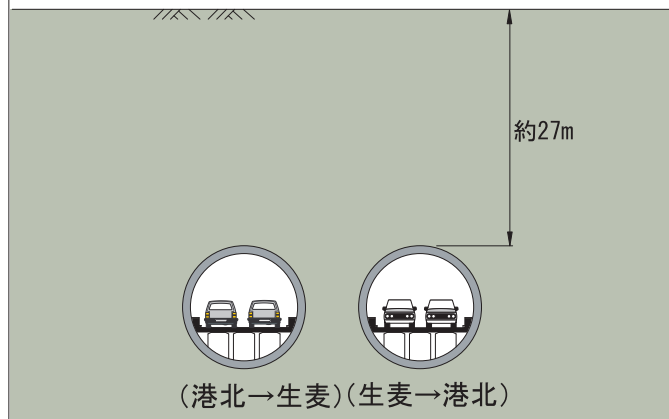

■ 横断面 5-5'

